



Contractors to check all dimensions on drawing.
 Any discrepancies must be reported to Kensington Taylor or the contract administrator before proceeding.
 Do not scale from planning drawings, work to figured dimensions.
 This drawing must be read in conjunction with all relevant consultants drawings.
 This drawing © Kensington Taylor Architects.

Revision Schedule		
Revision Number	Revision Date	Revision Description
P6	19/07/2017	Issued for LA Planning submission
P5	23/06/2017	Lower terrace & roof structure revised. Matchday site facilities updated
P4	12/06/2017	Work in Progress Issue to DTM
P3	07/06/2017	Work in Progress Issue to Client
P2	17/05/2017	Additional Disabled seating added to lower tier
P1	10/05/2017	General amendments from revised client brief

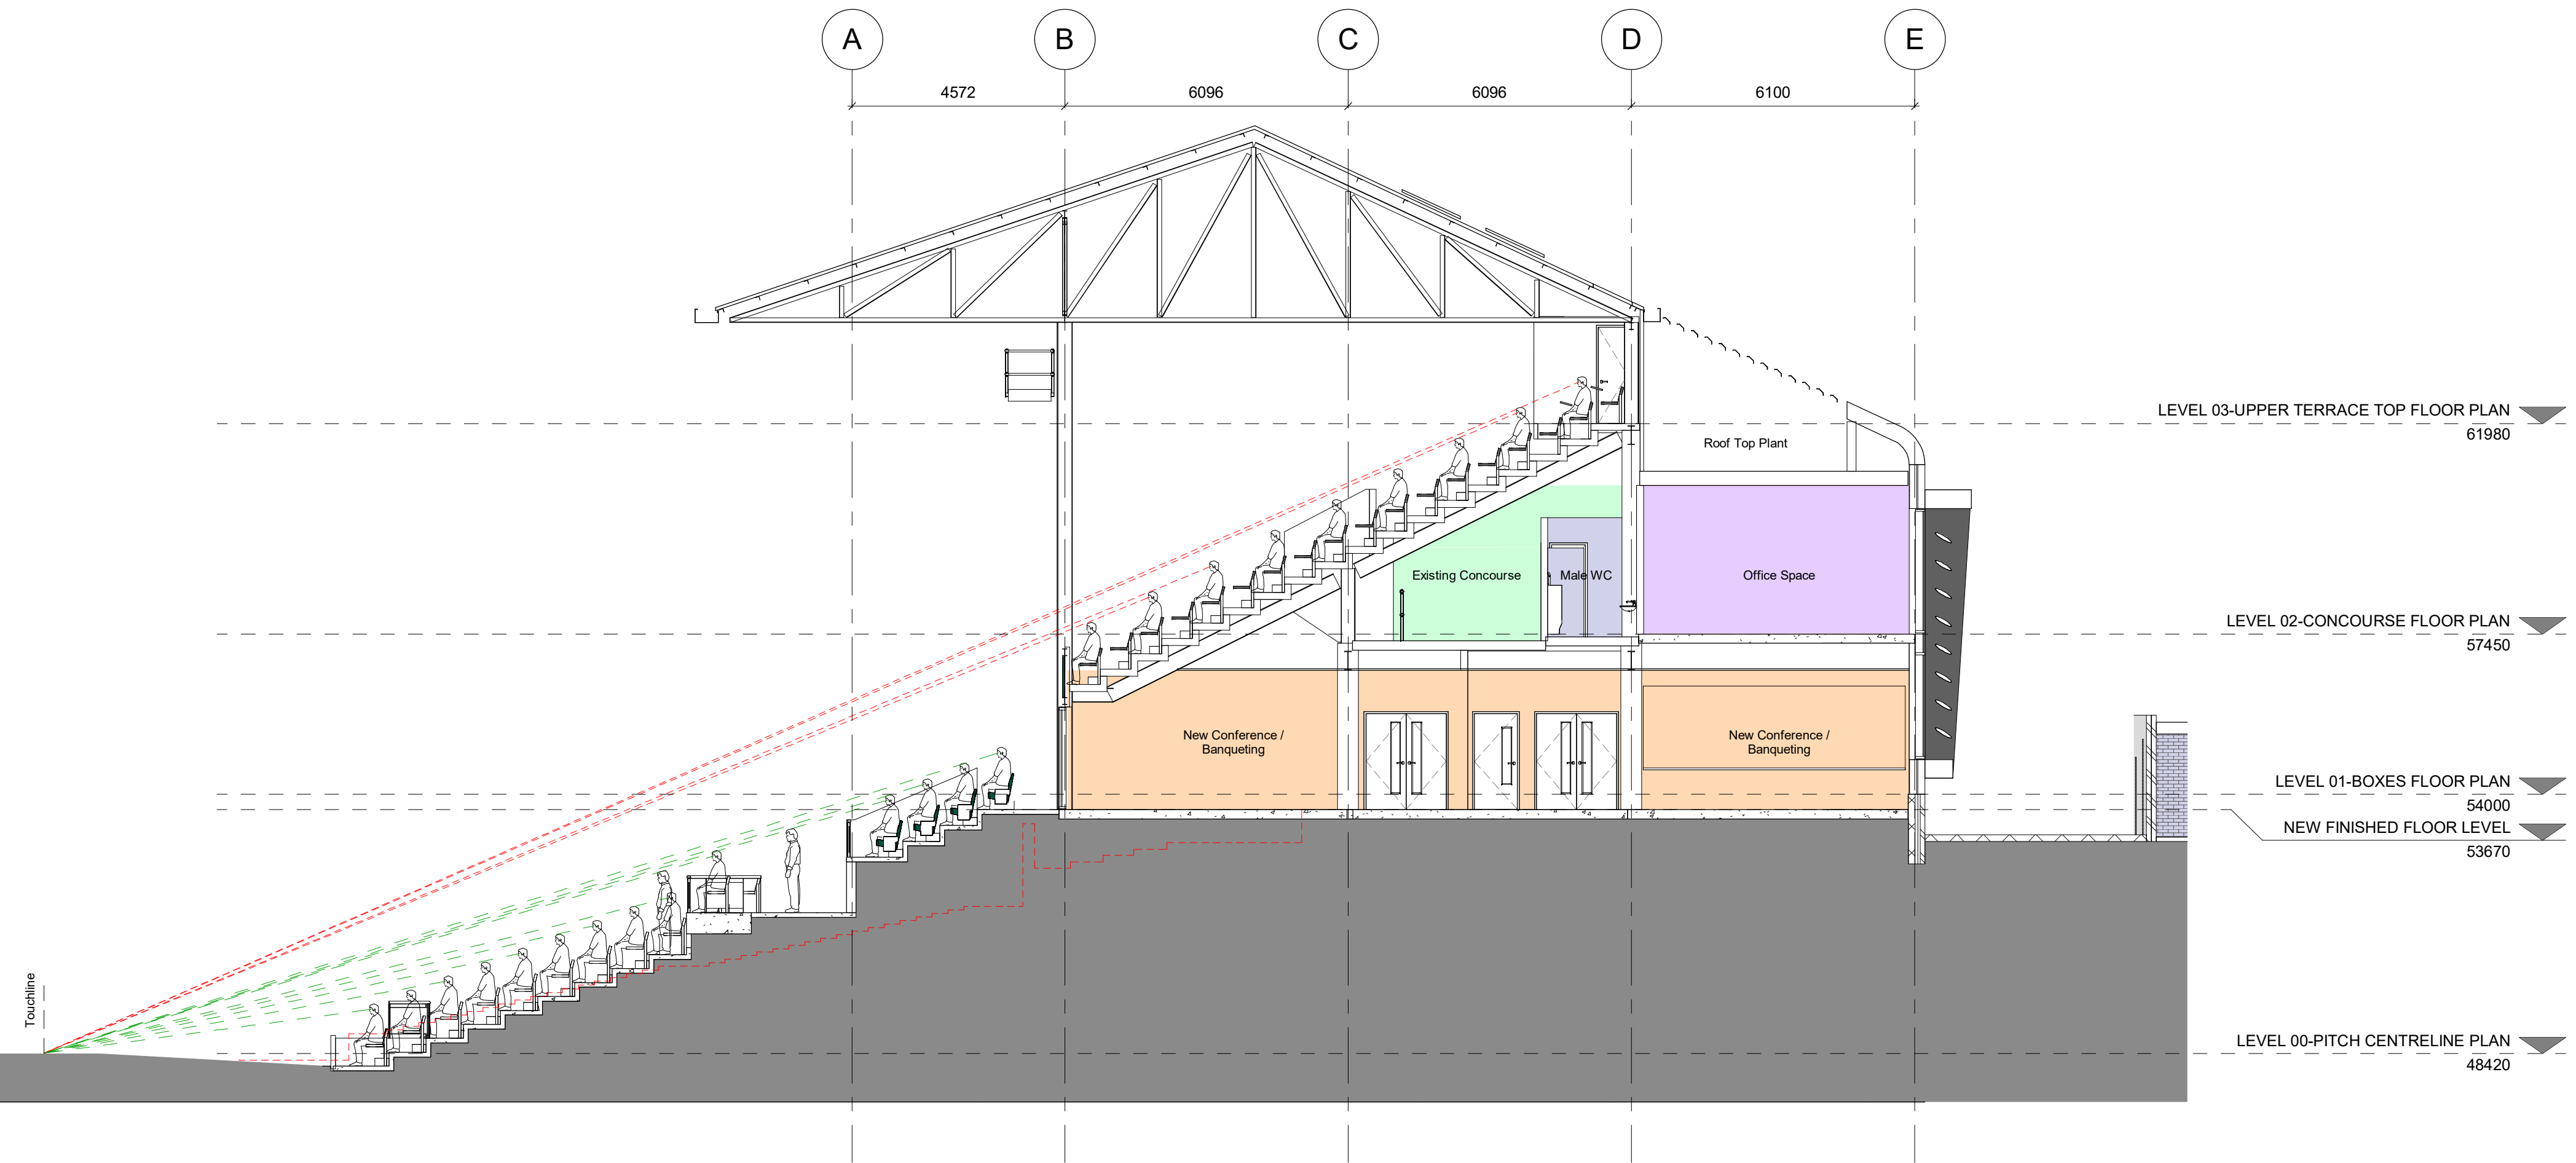

Section 1 Stage 1
1 : 100

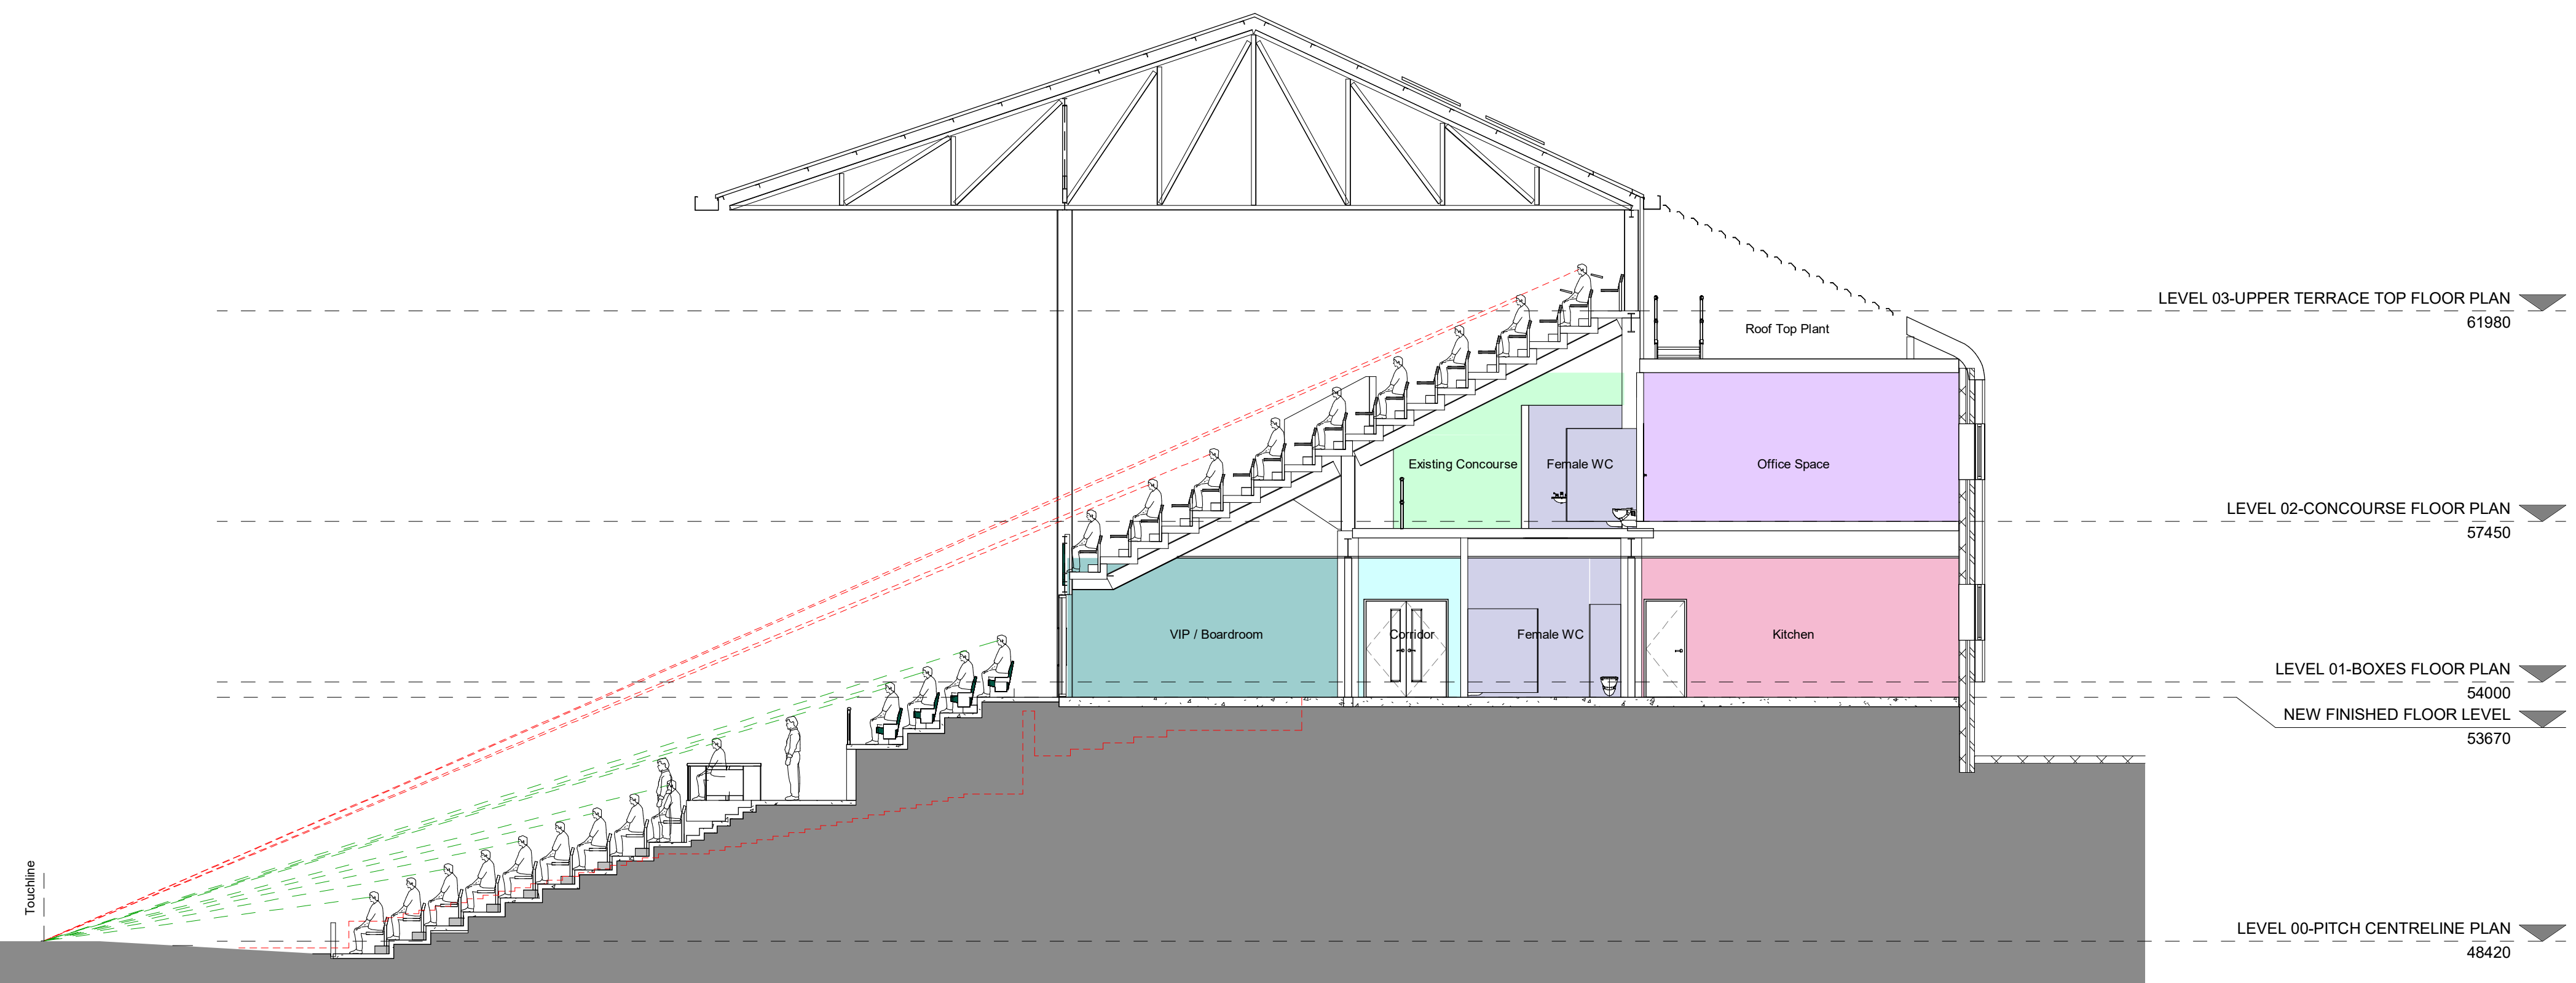

Section 2 Stage 1
1 : 100

PLANNING ISSUE

KensingtonTaylor
 CHARTERED ARCHITECTS • URBAN DESIGNERS
 Kensington Court, Woodwater Park, Pynes Hill, Exeter, EX2 5TY
 Tel: 01392 360338
 Email: kt@kensingtontaylor.com
 Web: www.kensingtontaylor.com

Project
Plymouth Argyle

Title
Stage 1 Sections Sheet 1

Designer Author MD Checked by RC

Date 19/07/2017 14:18:46 Scale 1 : 100 @ A1

Project 1628 Status Pre Construction

Drawing number
PA-KT-P1-XX-DR-A-1628-L.03.01 -P6