



Contractors to check all dimensions on drawing.
Any discrepancies must be reported to Kensington Taylor or the contract administrator before proceeding.
Do not scale from planning drawings, work to figured dimensions.
This drawing must be read in conjunction with all relevant consultants drawings.
This drawing © Kensington Taylor Architects.

Revision Schedule		
Revision Number	Revision Date	Revision Description
P5	19/07/2017	Issued for LA Planning submission
P4	23/06/2017	Lower terrace & roof structure revised. Matchday site facilities updated
P3	12/06/2017	Work in Progress Issue to DTM
P2	07/06/2017	Work in Progress Issue to Client
P1	07/07/2017	Updated following DTM 06.07.2017

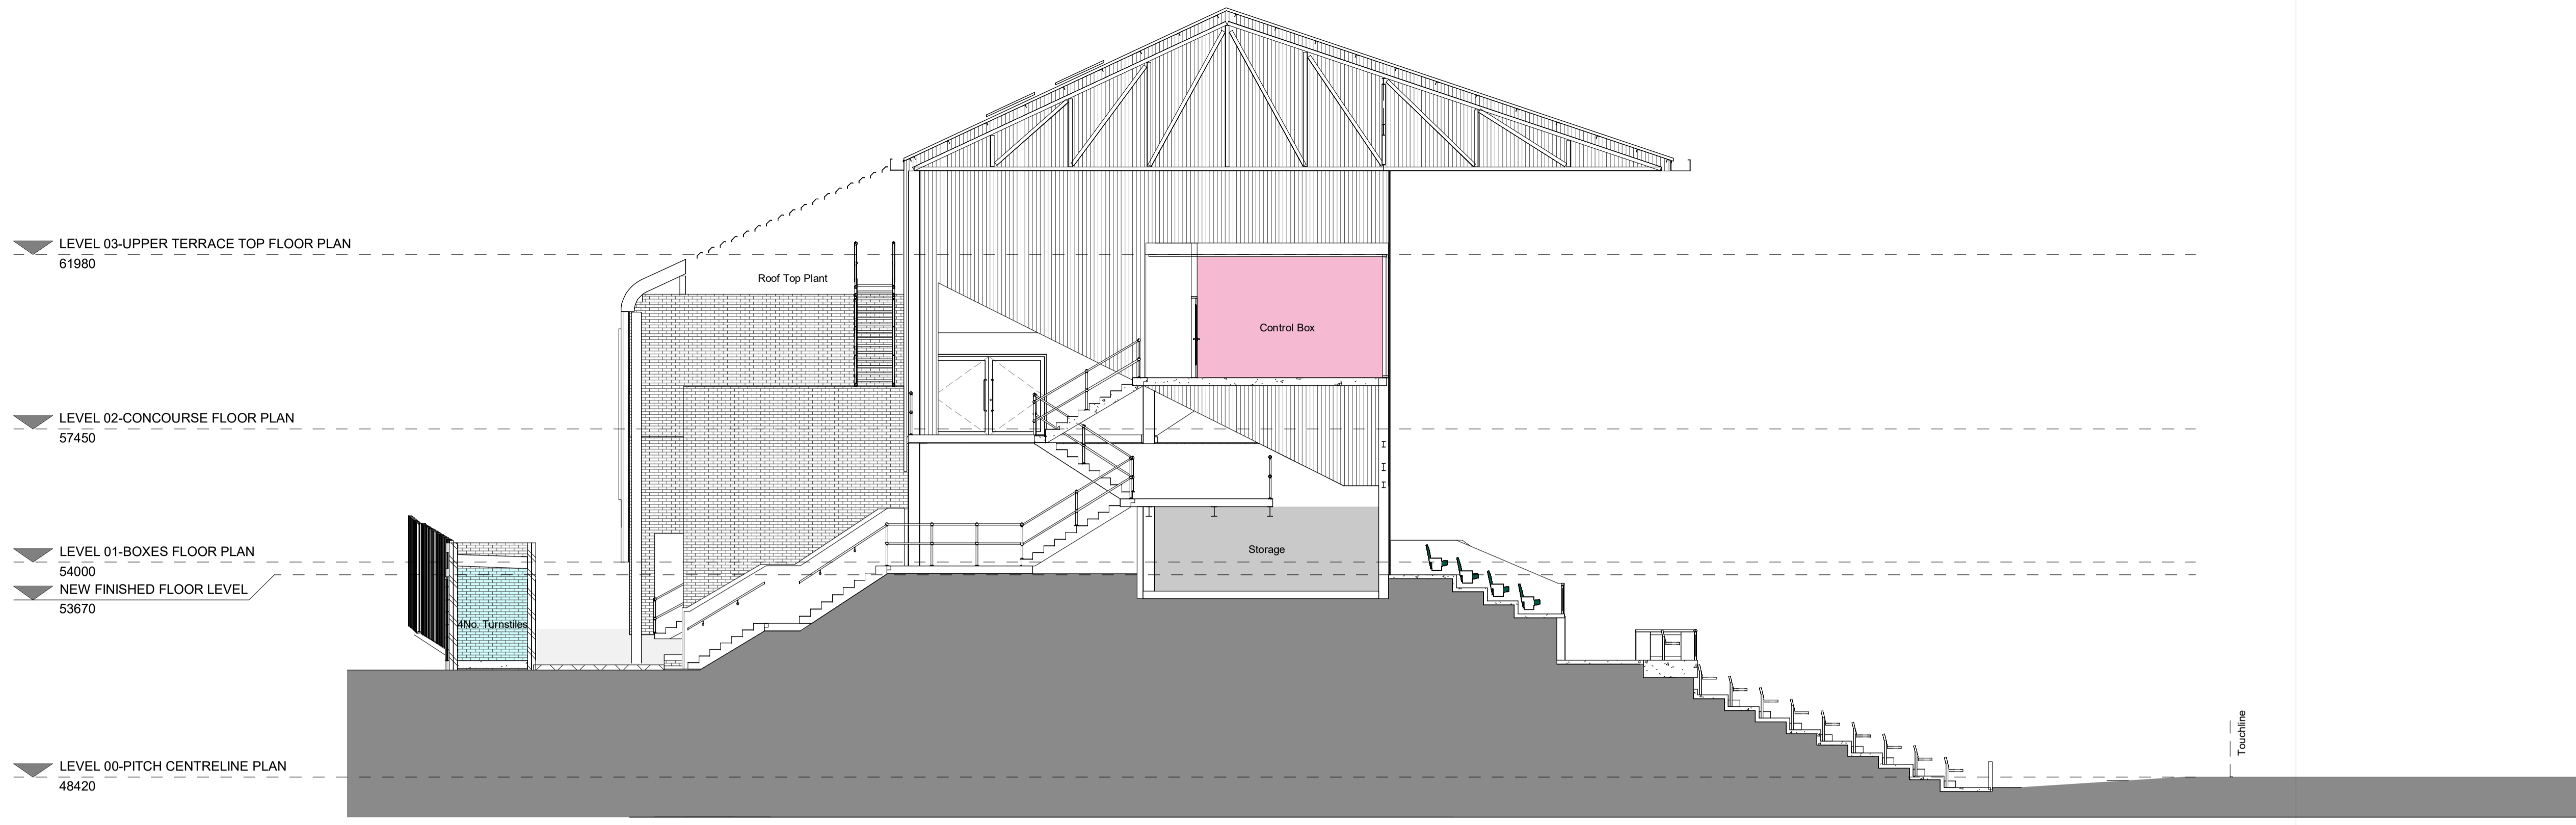

Section 5 Stage 1
1 : 100

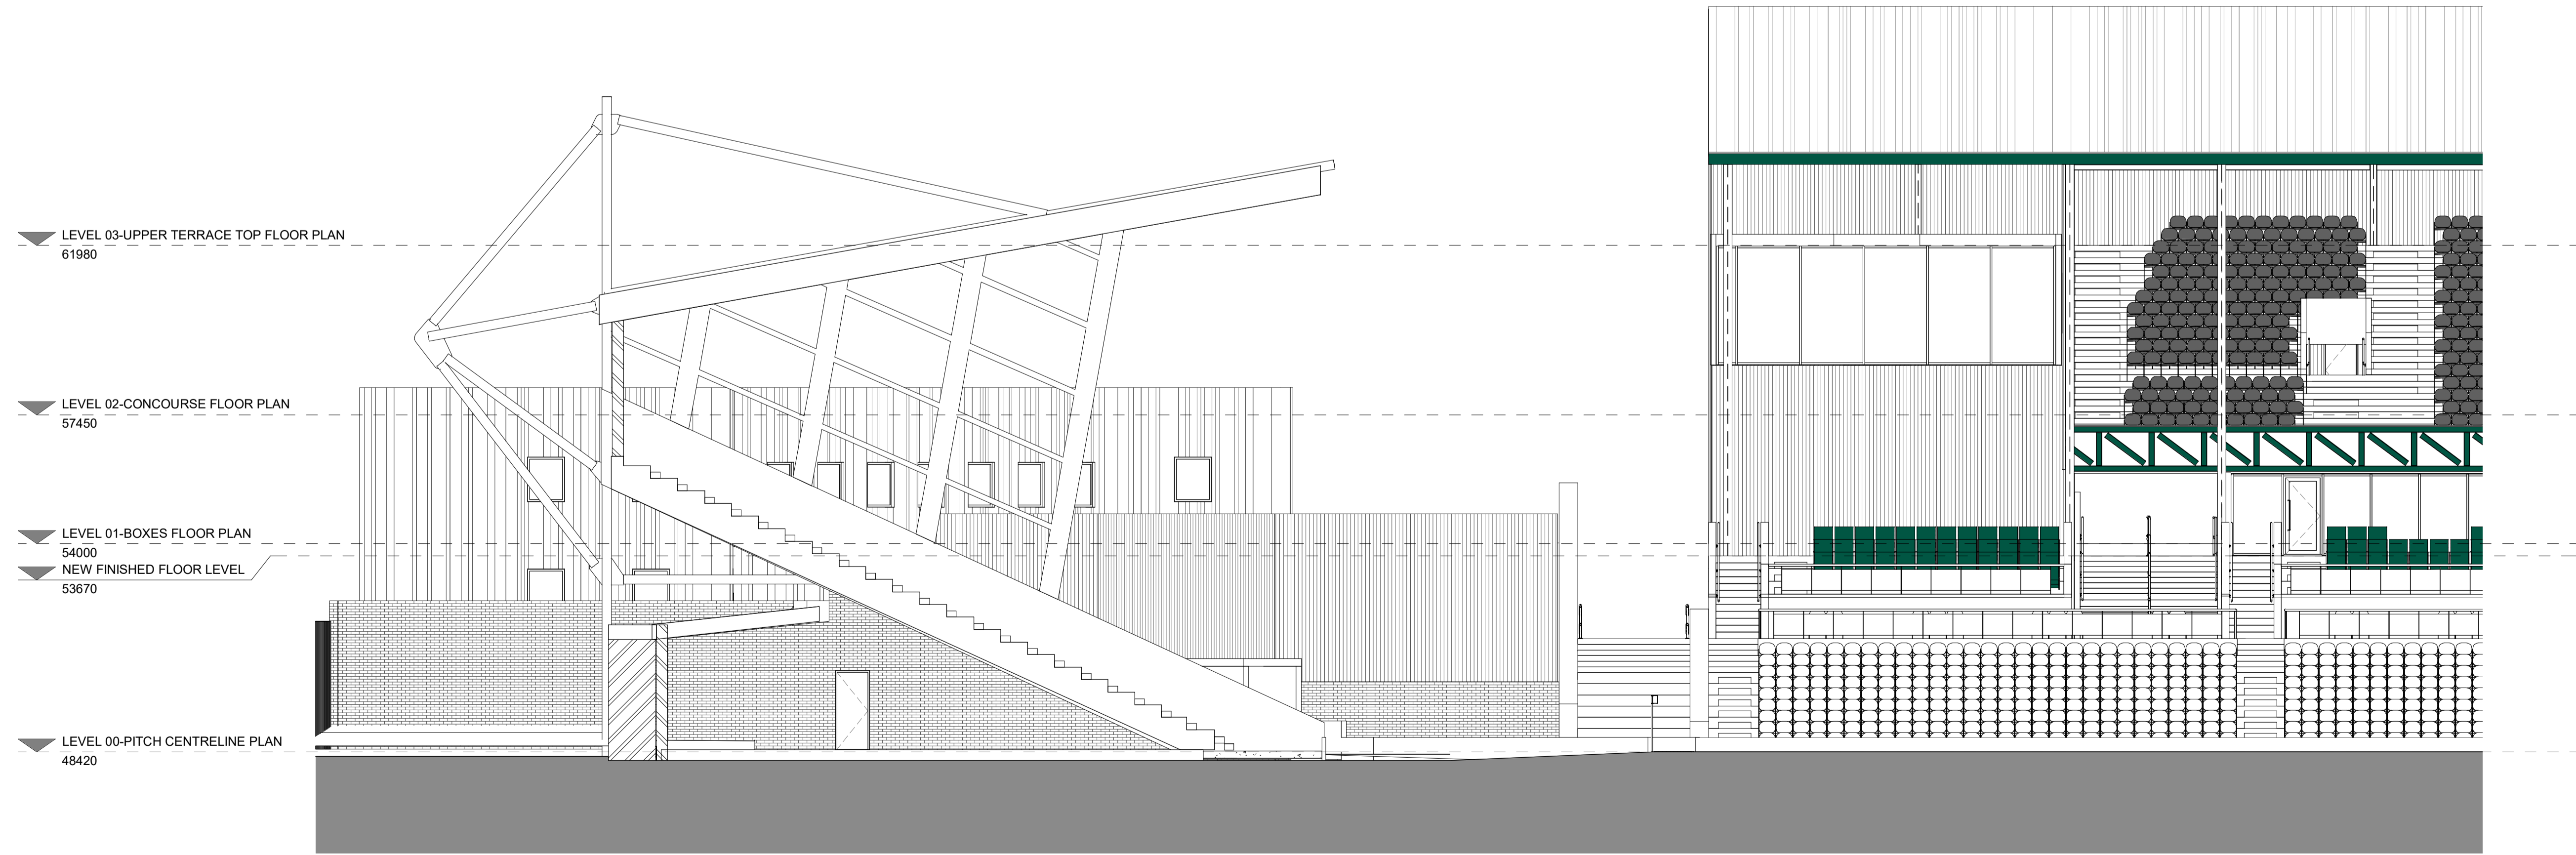

Section 6 Stage 1
1 : 100

PLANNING ISSUE

KensingtonTaylor
CHARTERED ARCHITECTS • URBAN DESIGNERS
Kensington Court, Woodwater Park, Pynes Hill, Exeter, EX2 5TY
Tel: 01392 360338
Email: kt@kensingtontaylor.com
Web: www.kensingtontaylor.com

Project Plymouth Argyle	
Title Stage 1 Sections Sheet 3	
Designer	Author MD Checked by RC
Date 19/07/2017 14:18:59	Scale 1 : 100 @ A1
Project 1628	Status Pre Construction
Drawing number PA-KT-P1-XX-DR-A-1628-L.03.03 -P5	